



FRONT ELEVATION

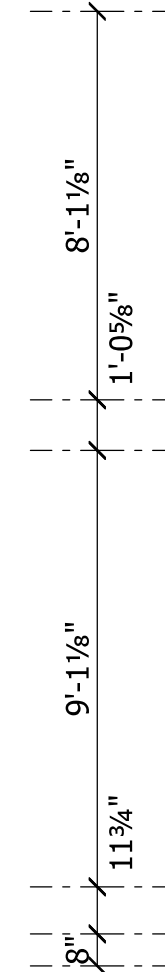

REAR ELEVATION



1 OF 5

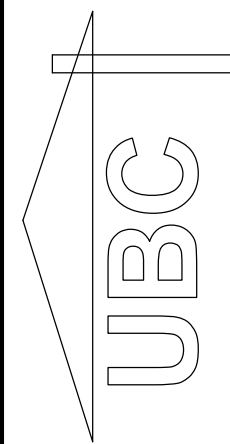


United Building Centers  
5340 Midland Rd, Saginaw, MI 48623 (989) 695-5393  
515710-63 (2-02-07) 2/6/07-2/9/07

PISTRO BUILDERS  
THE CATTLEM


These general drawings are not produced by an Architect or Engineering firm. Before construction customer should consult a contractor or an architect to determine if these drawings need to be changed to satisfy: 1.) state or local building codes/regulations; 2.) the projects structural requirements; or 3.) existing conditions specific to the site. UBC assumes no responsibility for claims or damages arising from errors, omissions, deficiencies or defects of the drawings.



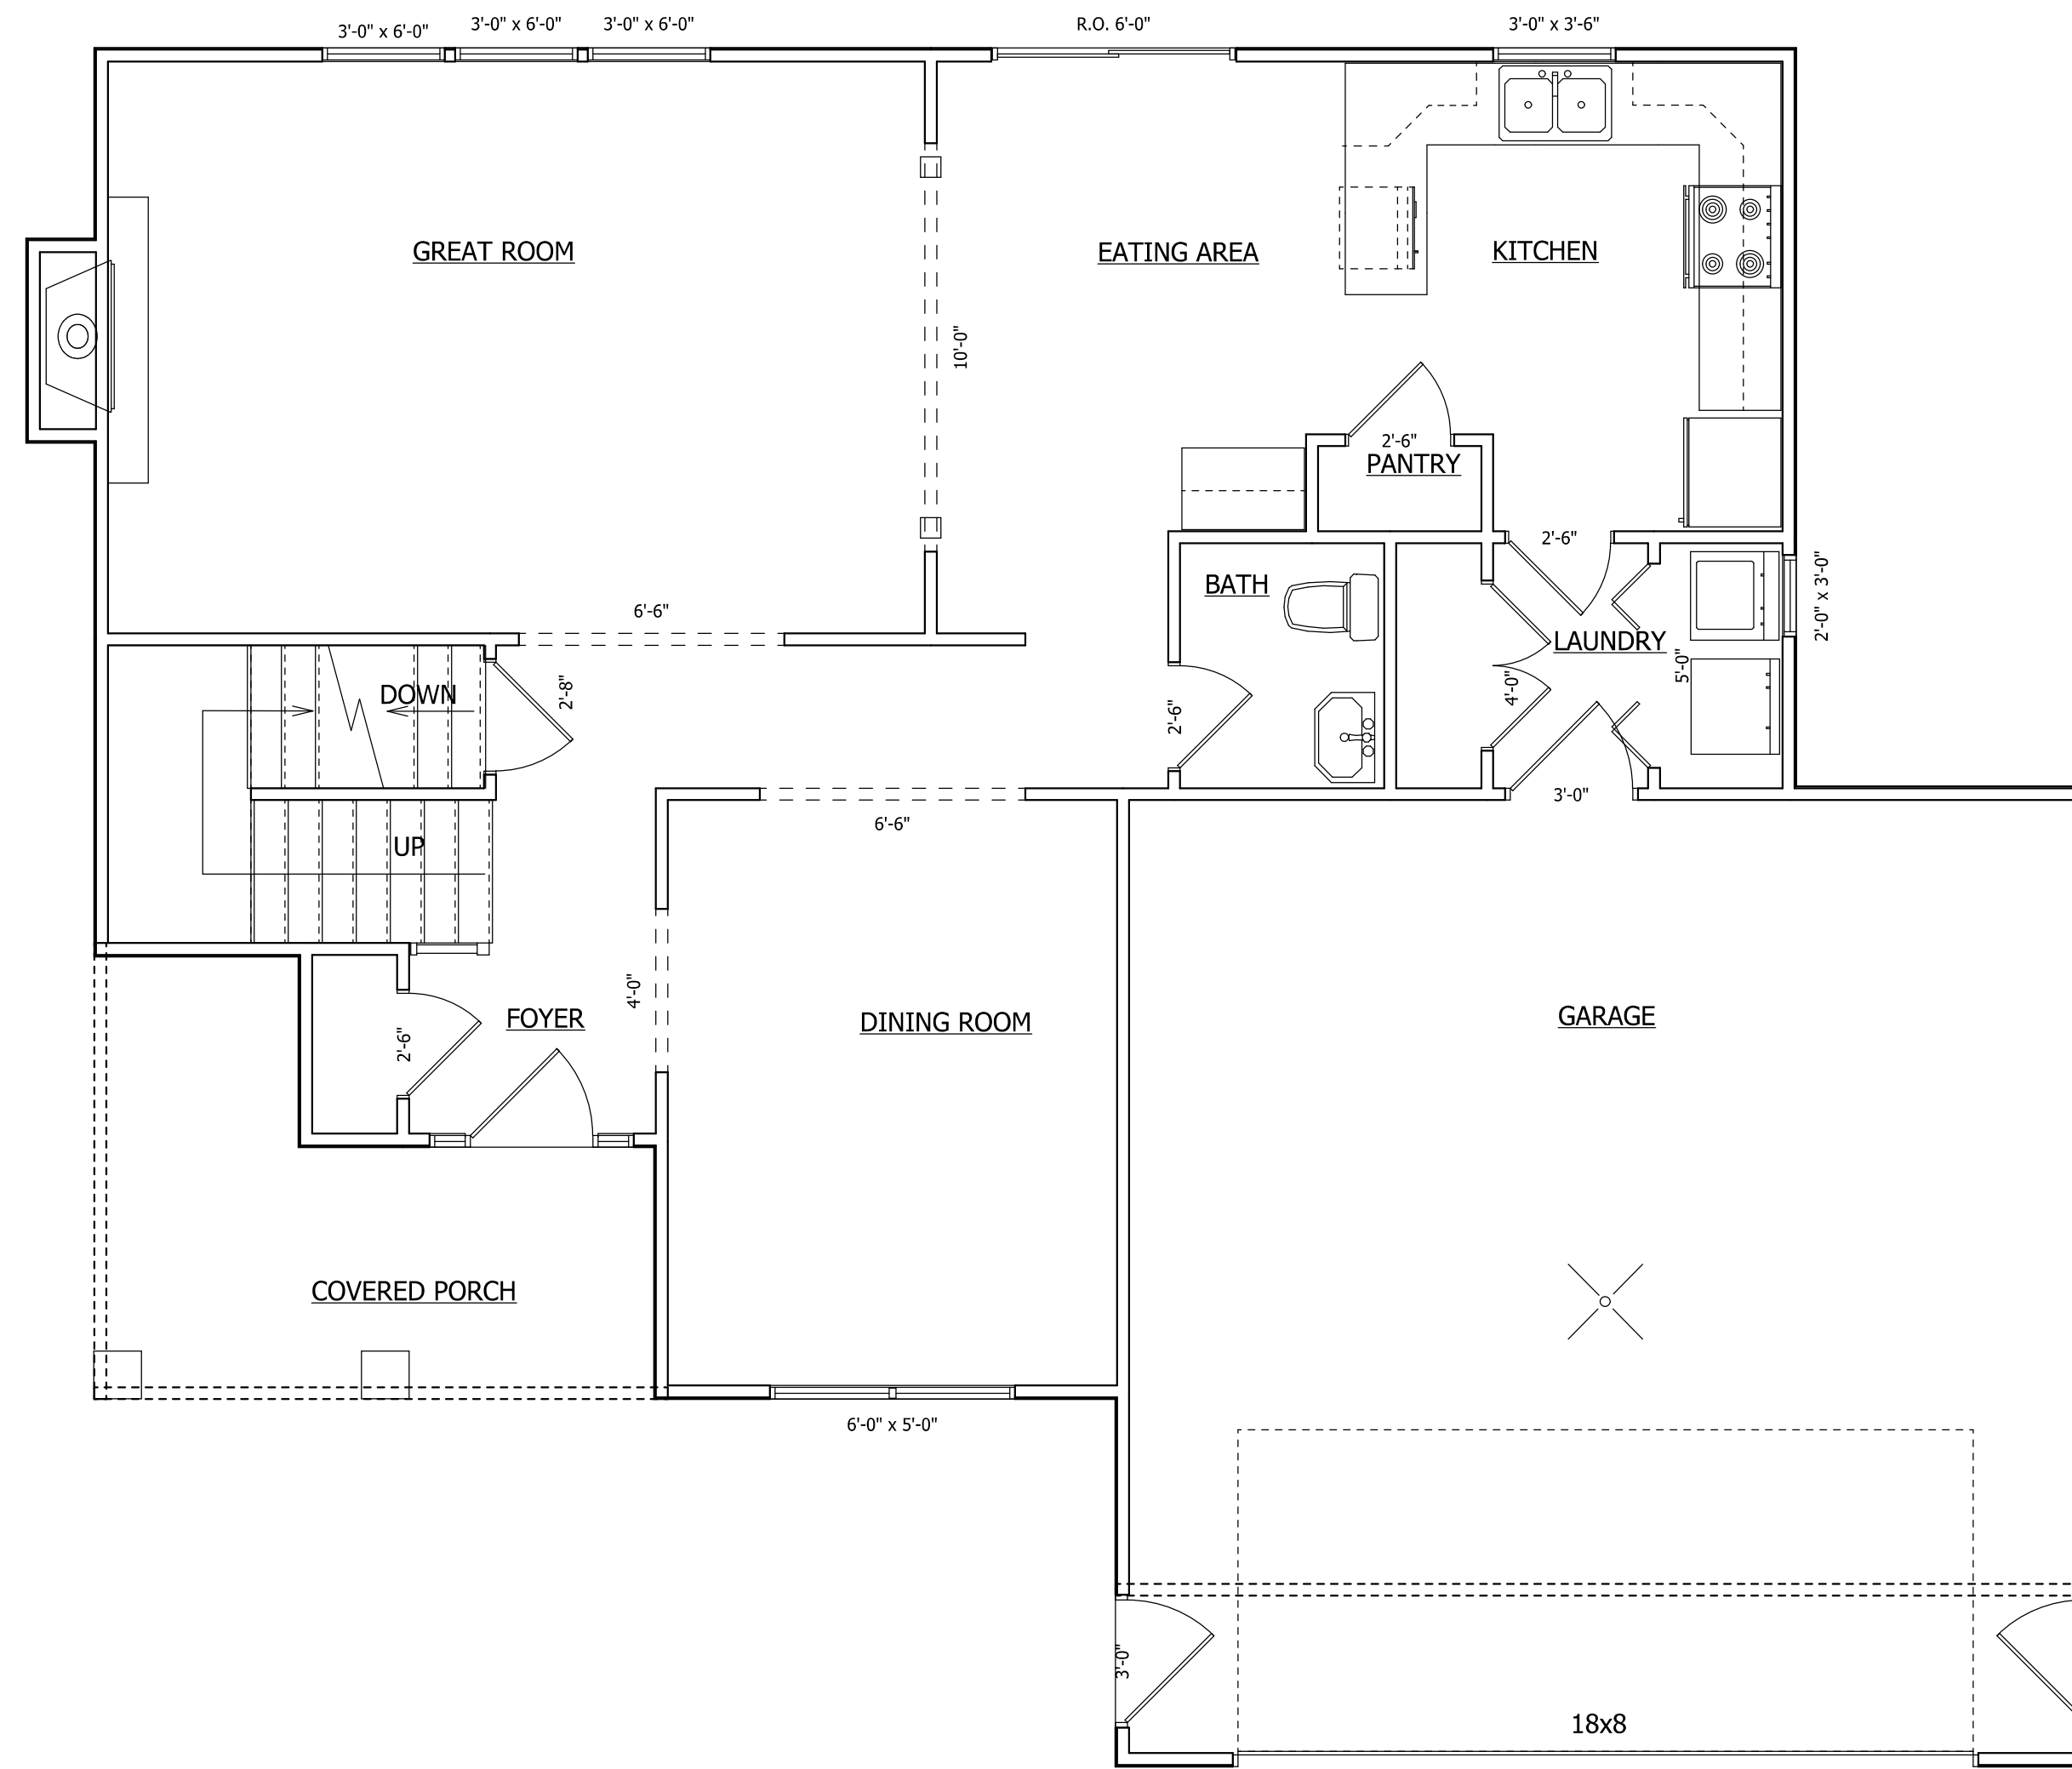

FIRST FLOOR PLAN  
SCALE 1/4" = 1'-0"

PISTRO BLDRS  
THE CAITLINN 64  
FIRST FLOOR 1036 SQ FT

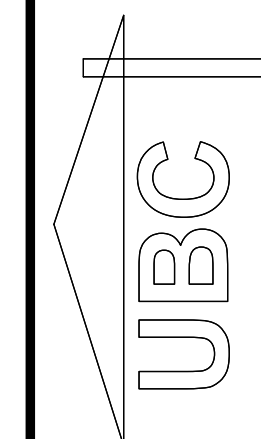

United Building Centers  
5340 Midland Rd, Saginaw, MI, 48623 (989) 695-5393  
51.5710-63 (2-02-07)



PISTRO BUILDERS  
THE CAITLINN

These general drawings are not produced by an Architect or Engineering firm. Before construction customer should consult a contractor or an architect to determine if these drawings need to be changed to satisfy: 1.) state or local building codes/regulations; 2.) the projects structural requirements; or 3.) existing conditions specific to the site. UBC assumes no responsibility for claims or damages arising from errors, omissions, deficiencies or defects of the drawings.

